

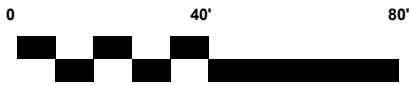


# Alternative D (62')

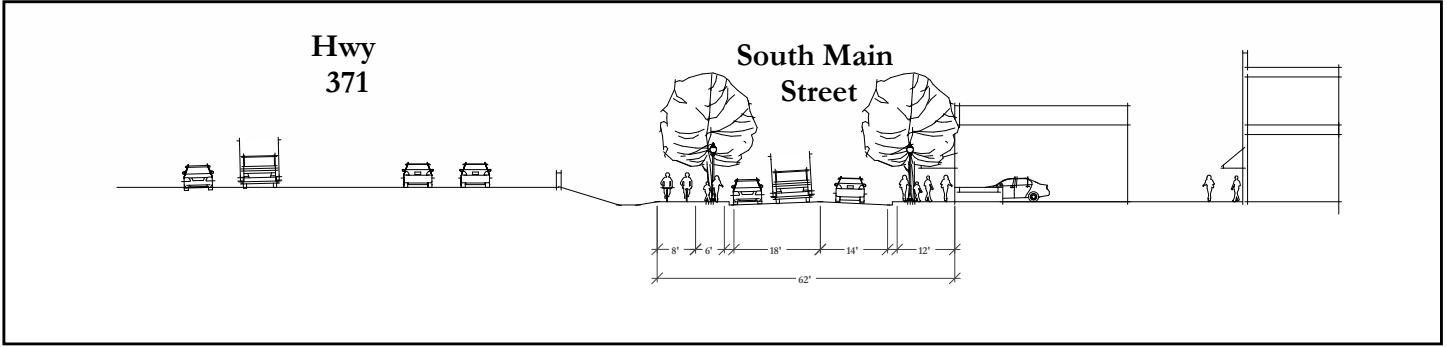

**Future:**  
acorn streetlights &  
6' square planters  
w/ canopy trees  
(spacing tbd)


**Future:**  
acorn streetlights &  
6' square planters  
w/ canopy trees  
(spacing tbd)

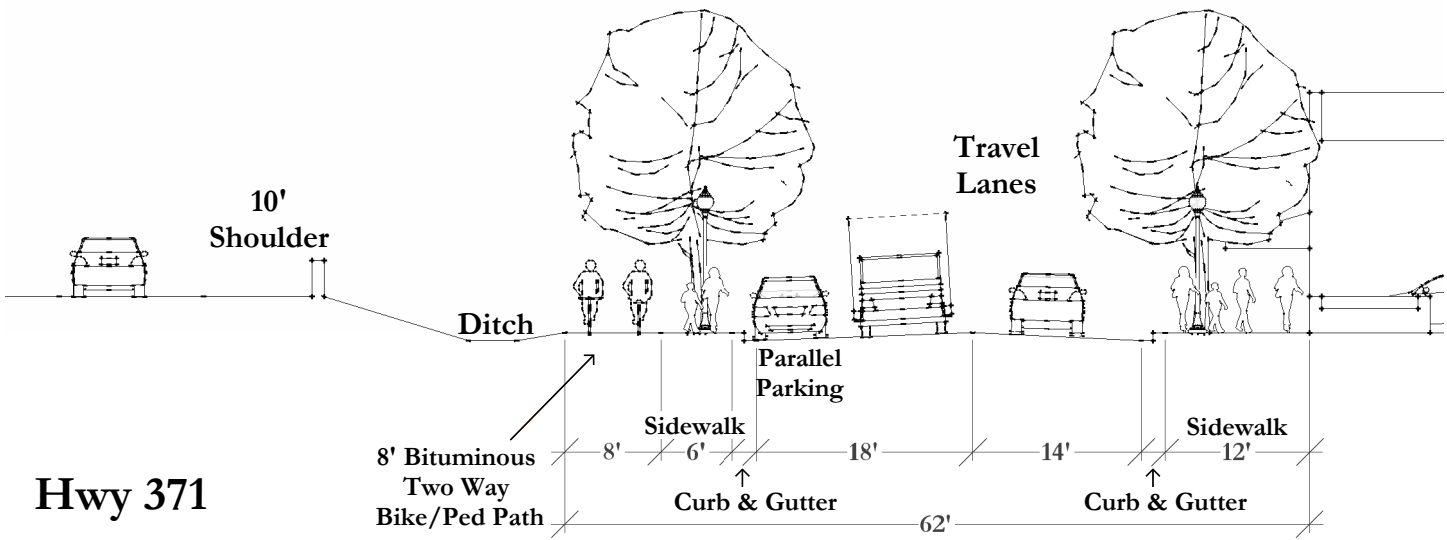

**Hwy 371**

## South Main Street

(Proposed typical cross-section between Ganley's & Trailhead Parking Access Street)

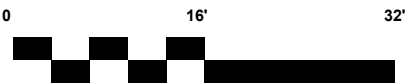

## Urban Design Study - South Main Street (Smiley Rd.)

Nisswa, Minnesota - Updated September 6, 2011 for City of Nisswa Planning Dept.

by PETER MUSTY LLC

**For Discussion Purposes Only**